



# Appendix A: Location Map

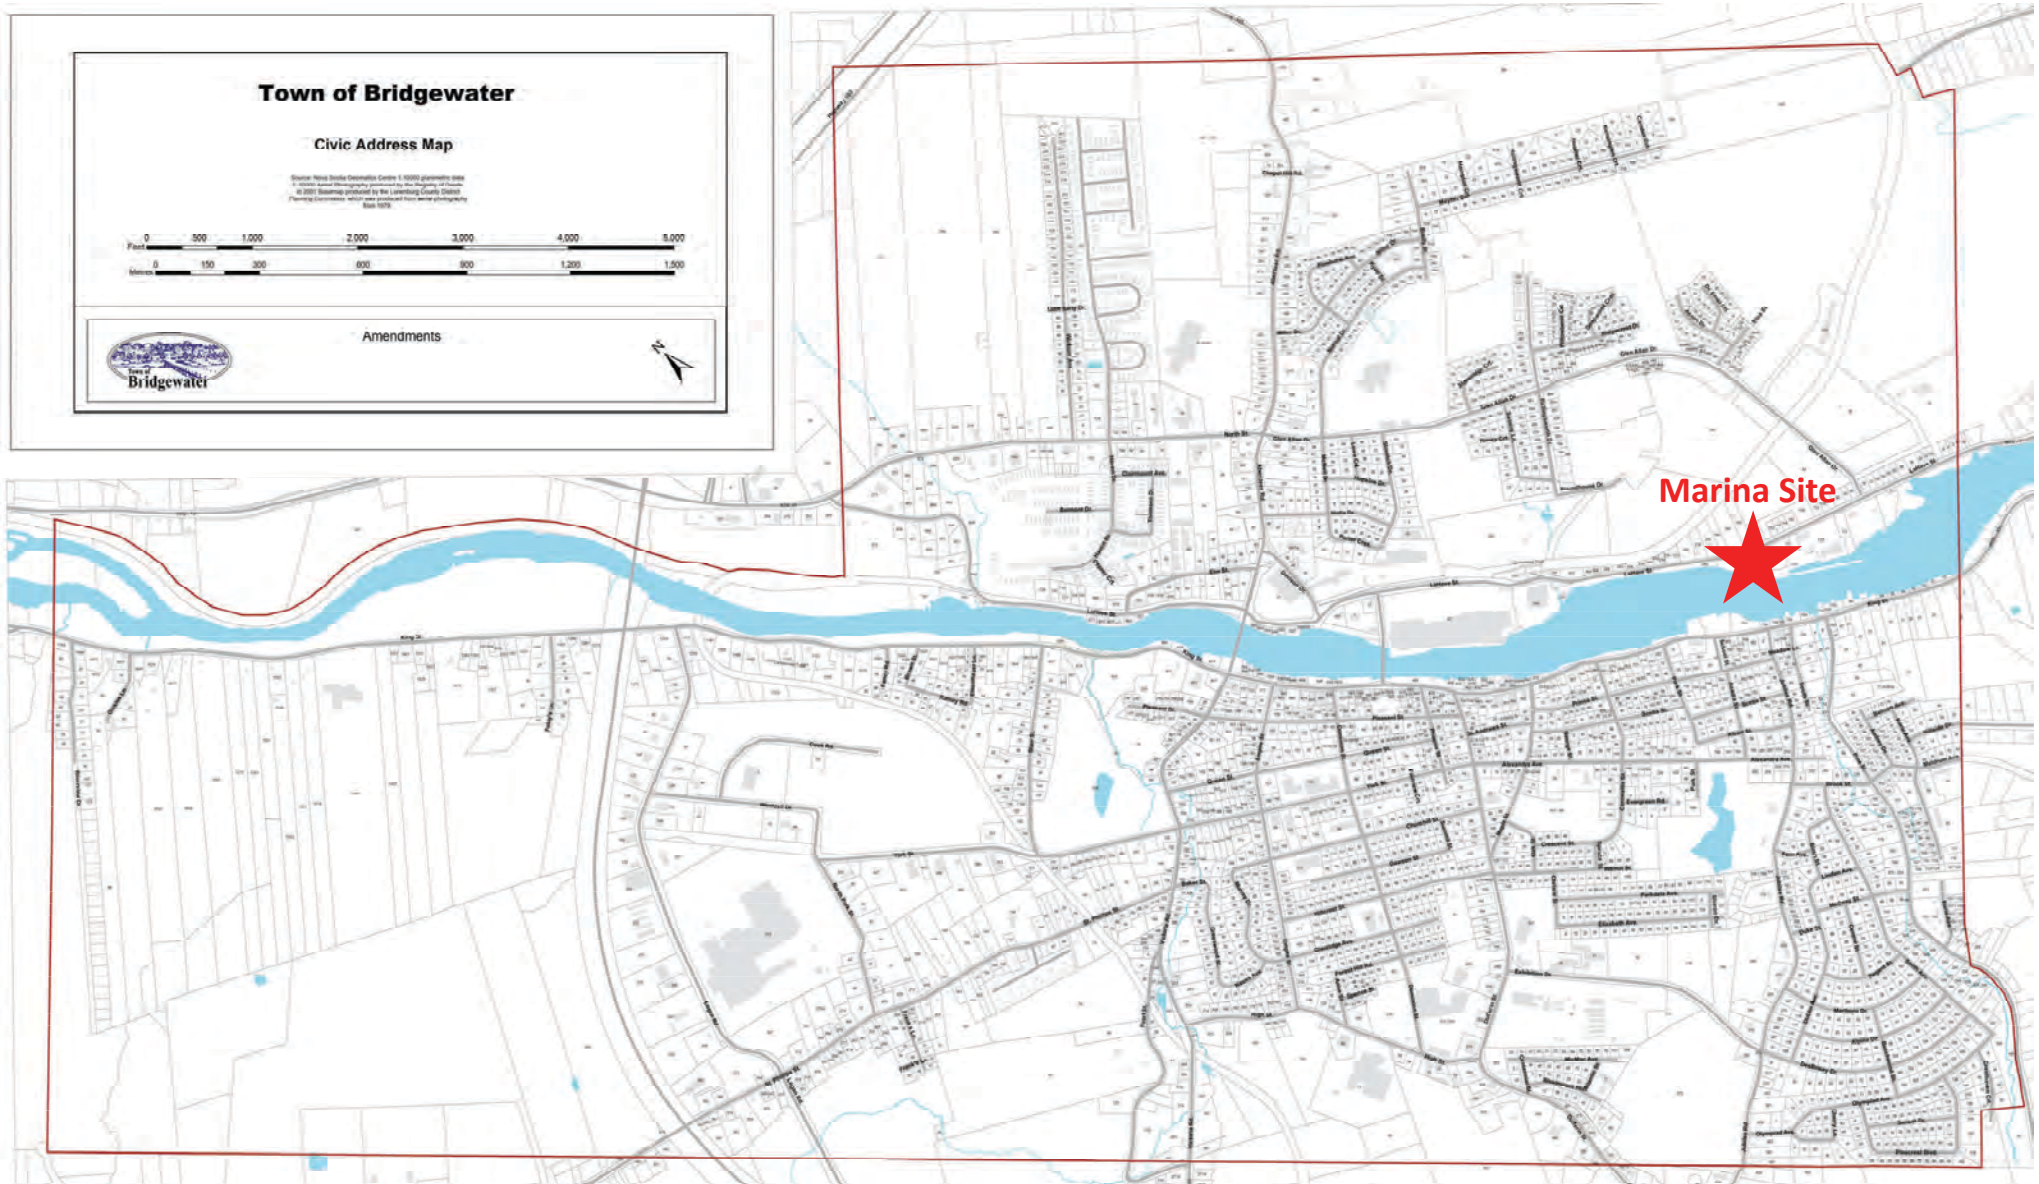



Scale 1:500

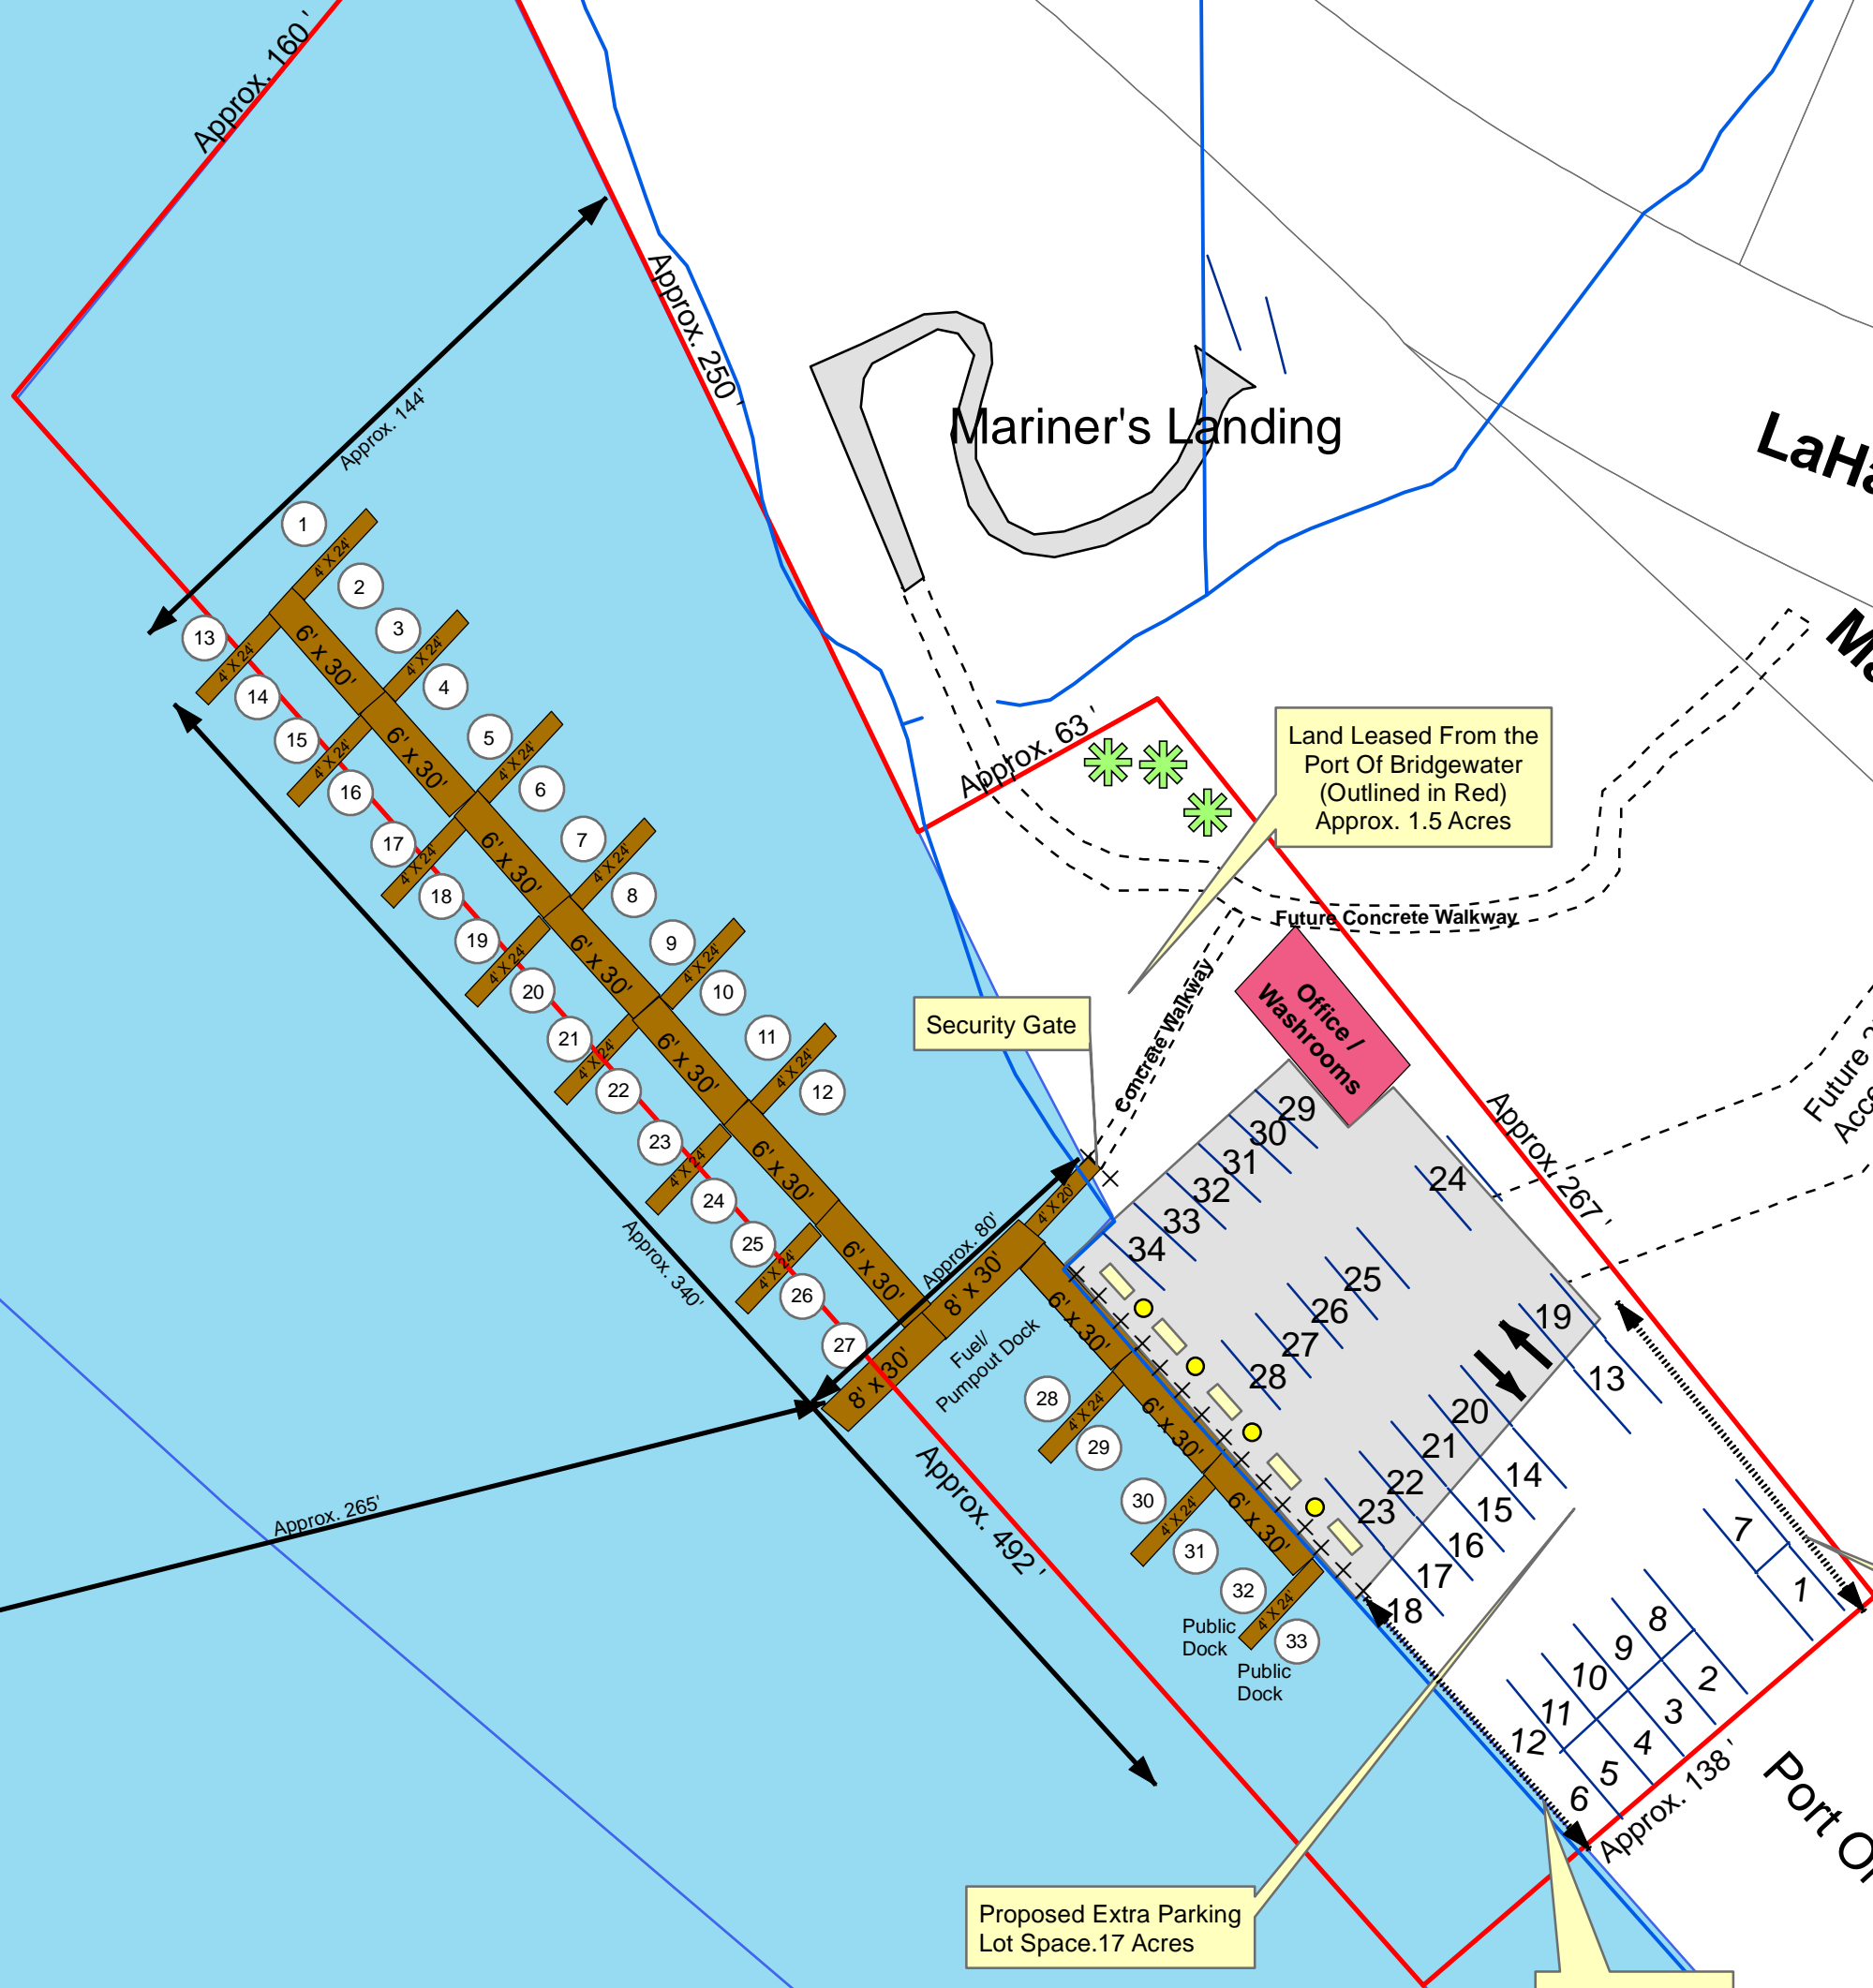

Mariner's Landing

LaHave Street

Marine Terminal Road

Land of Bridgewater  
PID 60042603

Land of  
Port Of Bridgewater

Shipyards  
Landing

Land Leased From the  
Port Of Bridgewater  
(Outlined in Red)  
Approx. 1.5 Acres

Security Gate

Office /  
Washrooms

Fuel/  
Pumpout Dock

Public Dock  
Public Dock

Proposed Extra Parking  
Lot Space. 17 Acres

Approx. 79'  
Wharf Frontage

Approx. 91.5'

Approx. 160'

Approx. 250'

Approx. 144'

Approx. 63'

Approx. 340'

Approx. 265'

Approx. 80'

Approx. 30'

Approx. 492'

Approx. 267'

Approx. 138'

1

2

3

4

5

6

7

8

9

10

11

12

13

14

15

16

17

18

19

20

21

22

23

24

25

26

27

28

29

30

31

32

33

1

1

2

3

4

5

6

7

8

9

10

11

12

Existing Decks

Concrete Walkway

Future Concrete Walkway

Future 25' Wide  
Access Driveway